


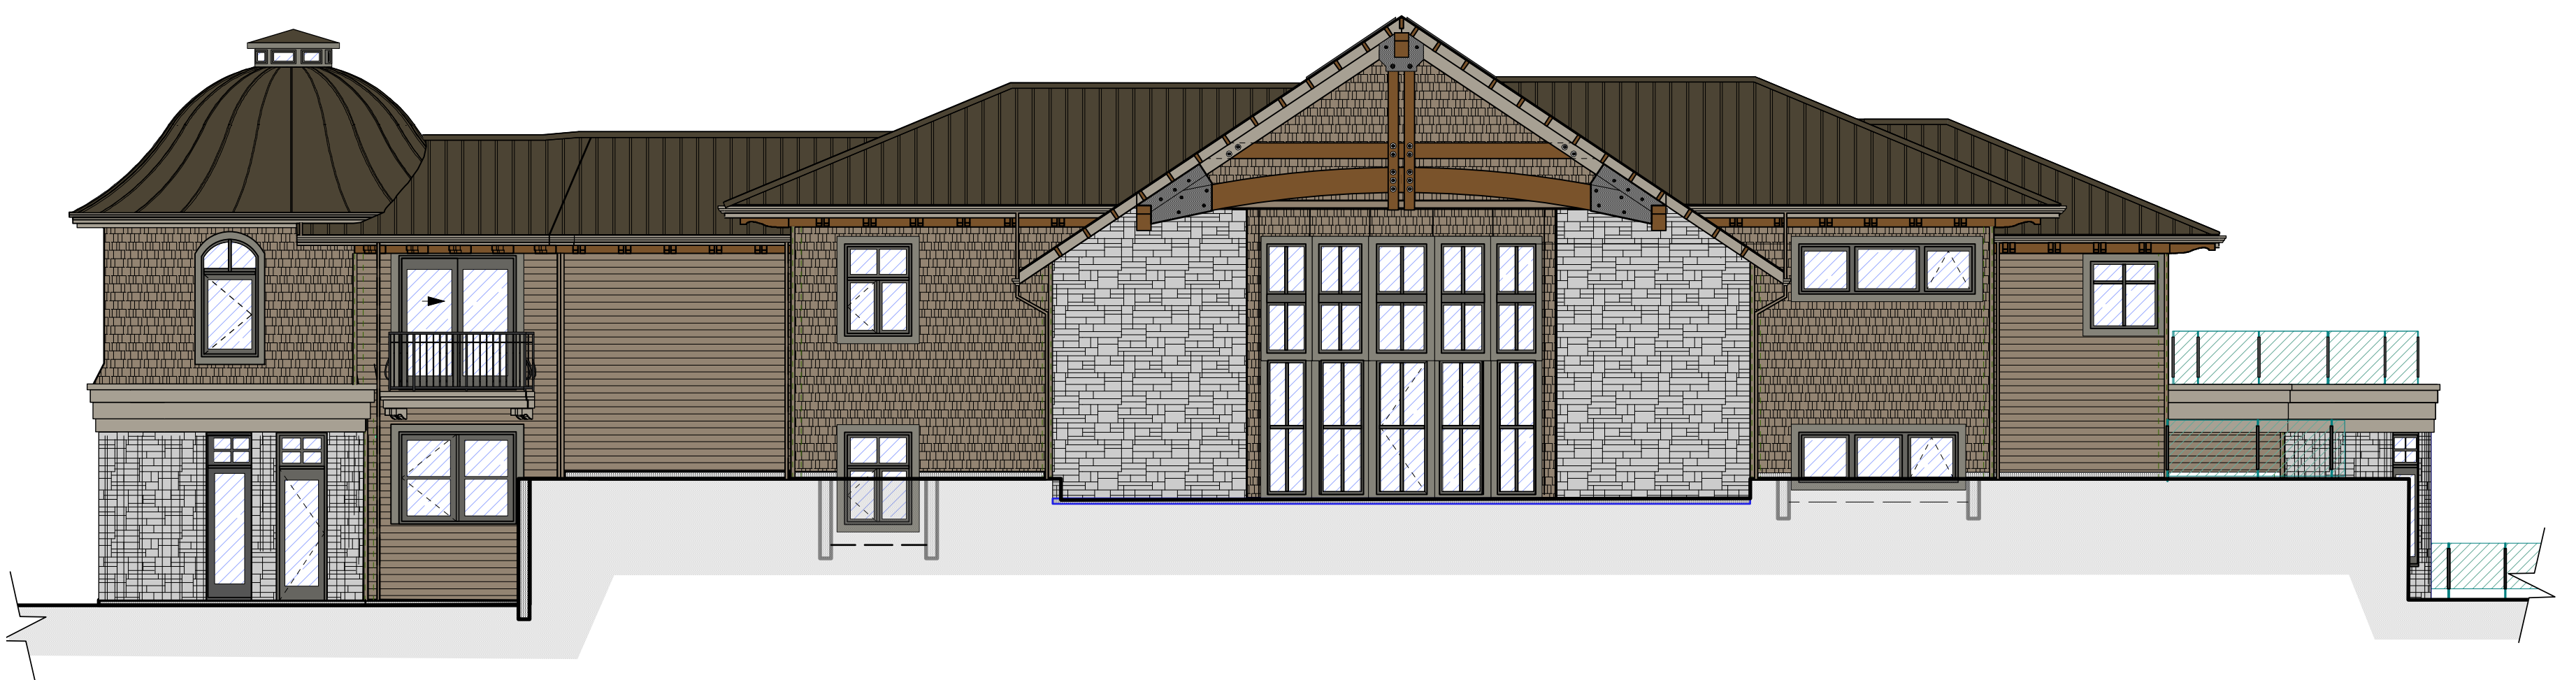

SOUTH ELEVATION



NORTH ELEVATION



WEST ELEVATION



EAST ELEVATION

THE ESTATES
CUSTOM HOME

2915 Chippendale Rd.
West Vancouver B.C.



CREEKSIDE ARCHITECTS